



WALCHA SEWAGE TREATMENT PLANT (STP) - EPL 2613

POLLUTANT LOCATIONS / SITE INFRASTRUCTURE

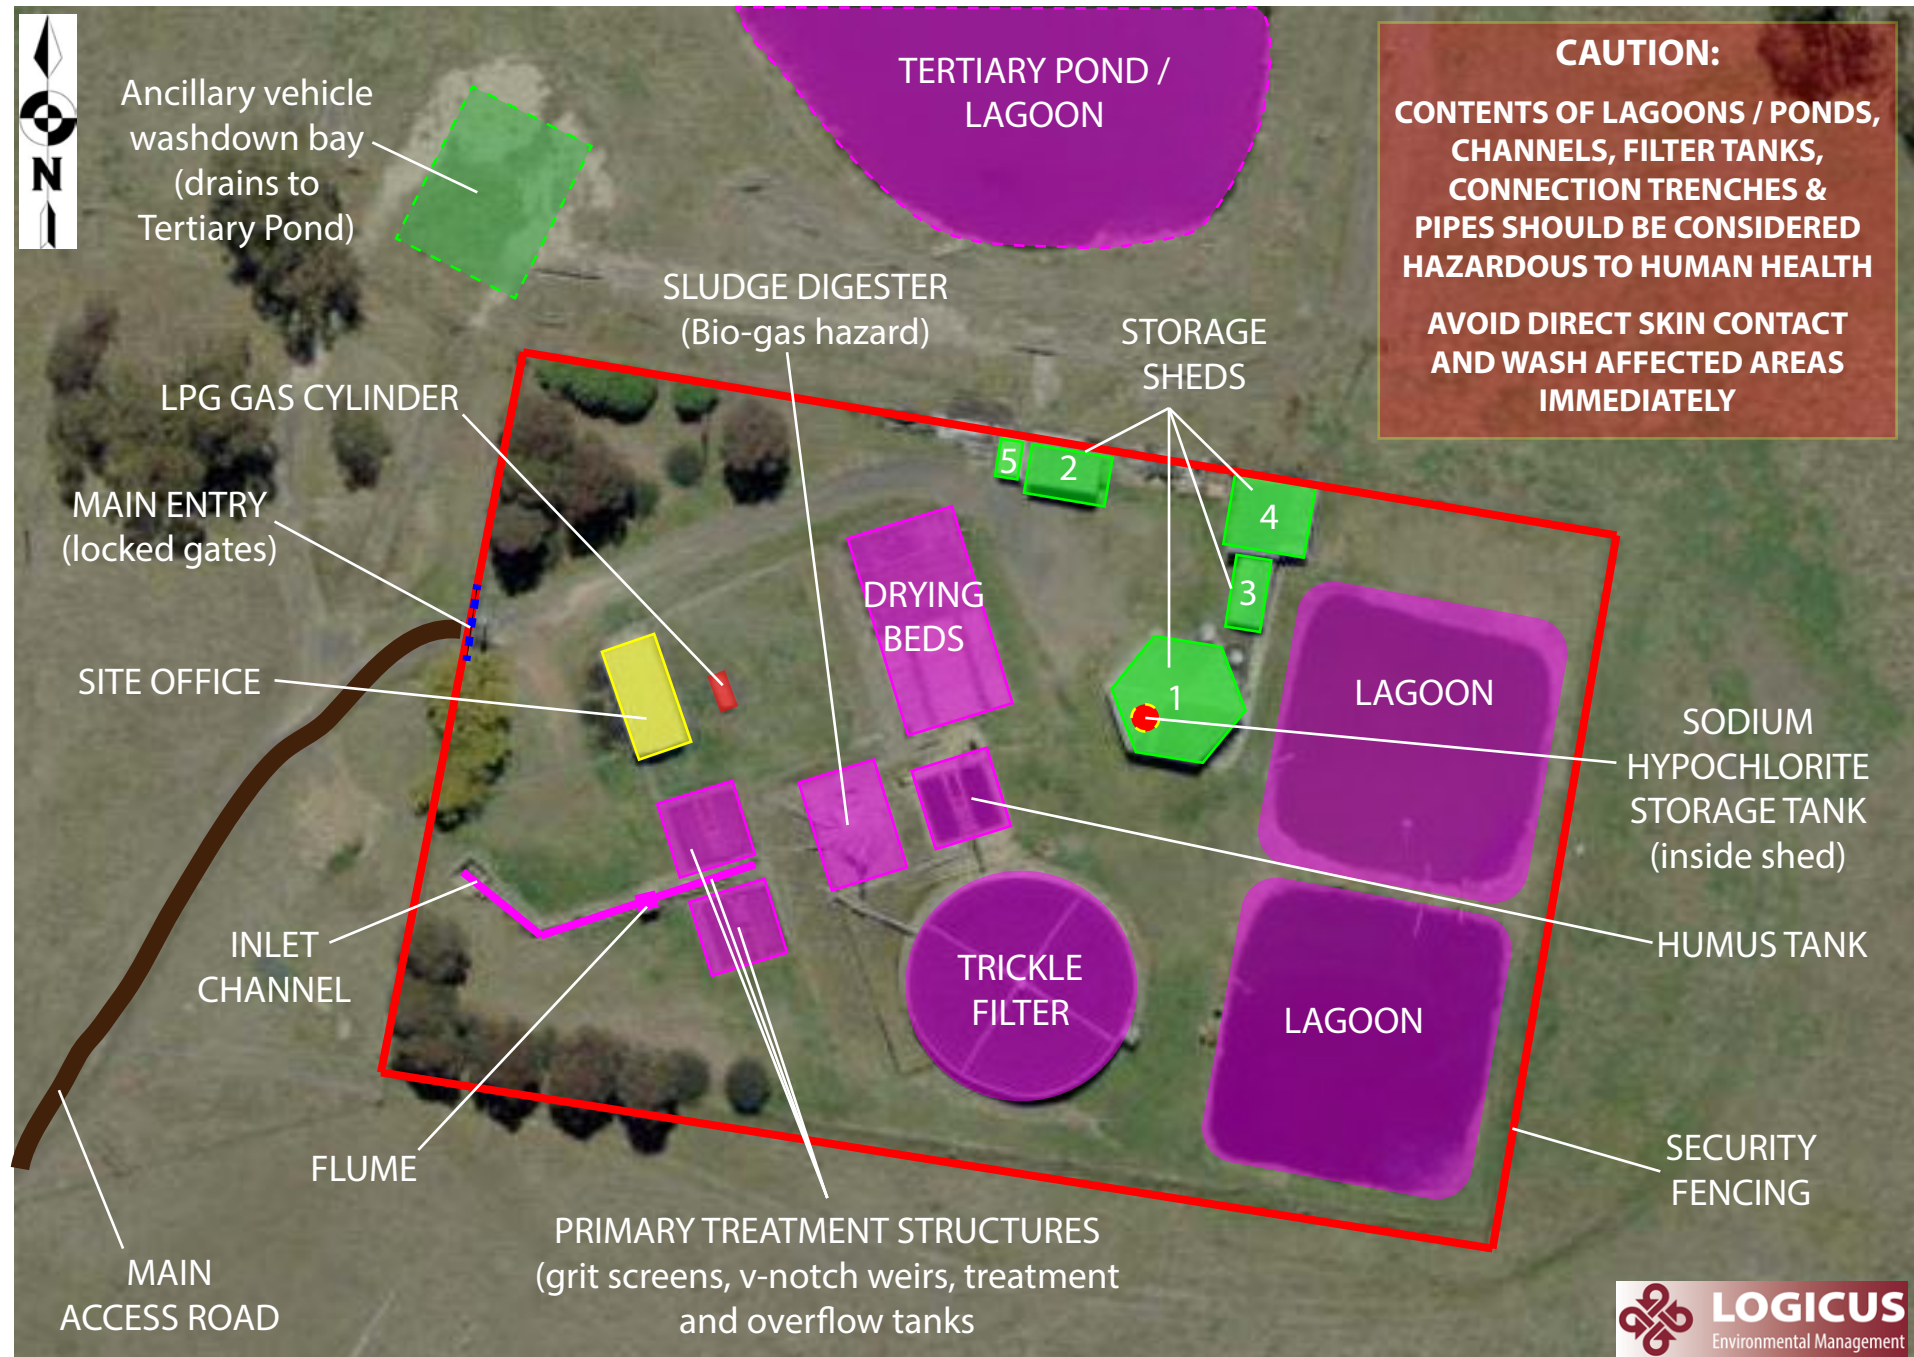

WALCHA SEWAGE TREATMENT PLANT - EPL 2613 FLOW PATH (THROUGH PLANT) AND SITE DRAINAGE

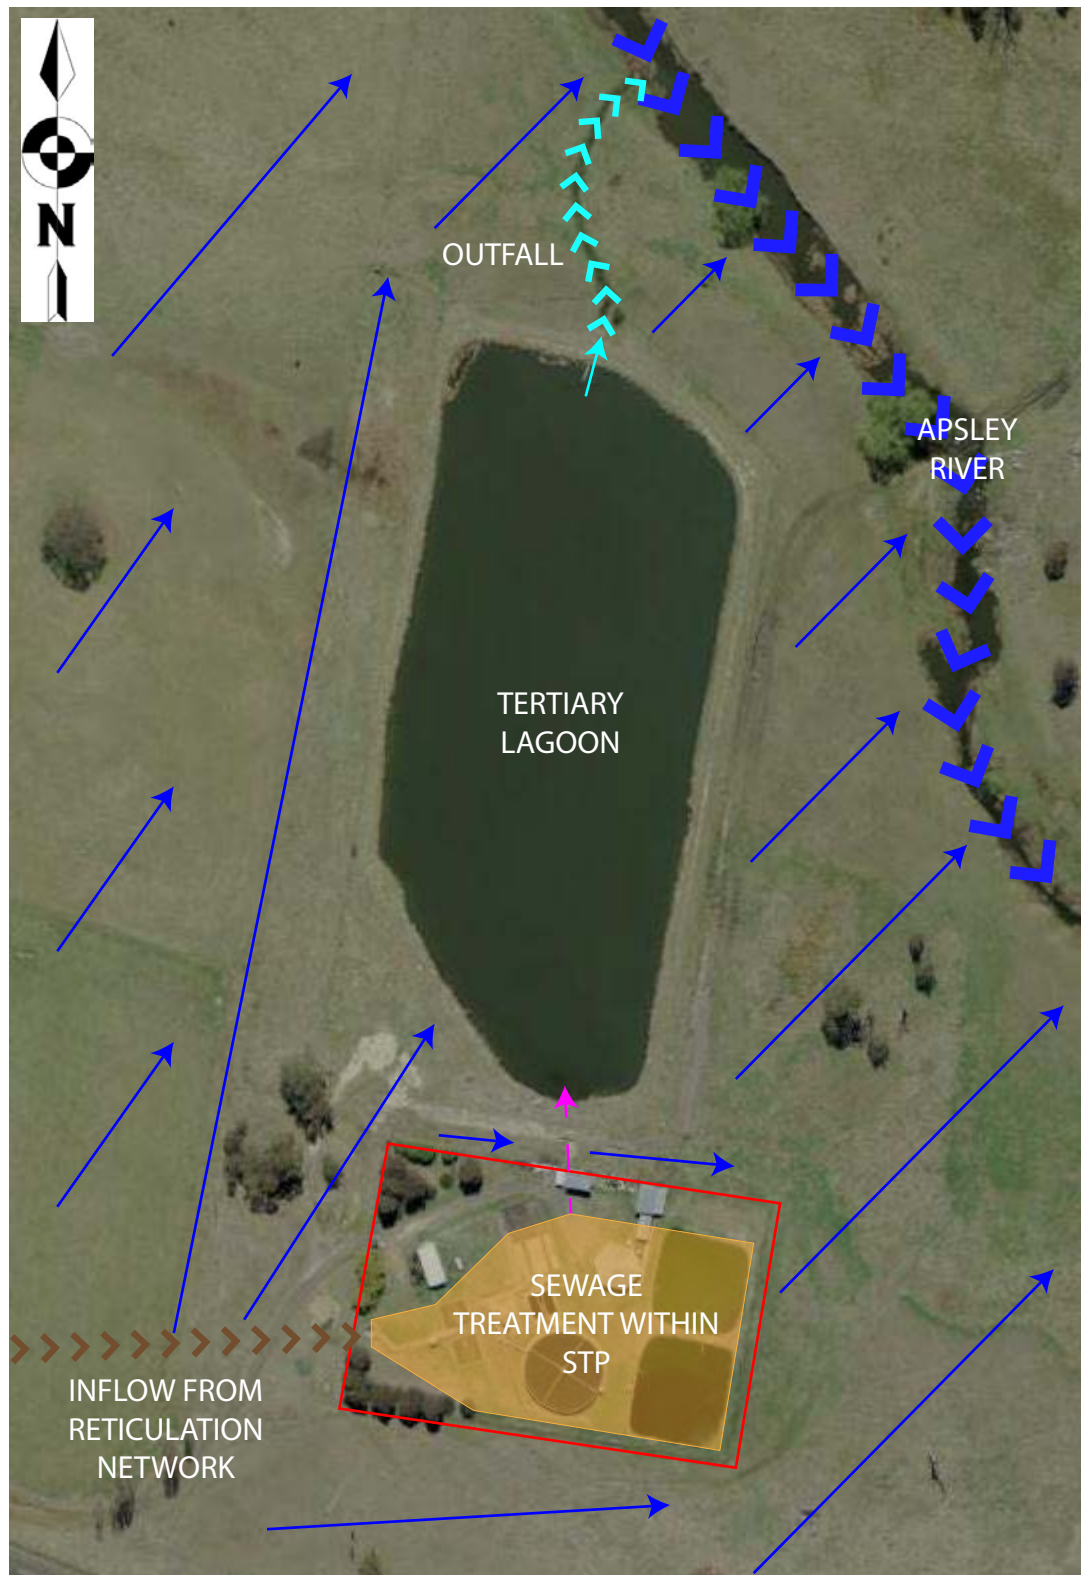

LEGEND

- | | | | |
|-----|--|-----|---------------------------|
| >>> | Formed discharge flowpath (surface) | >>> | Subsurface inflow (piped) |
| → | Lagoon discharge flowpath | - → | Pipe to Tertiary Lagoon |
| >>> | Waterway flowpaths (natural) | | |
| → | Stormwater flowpaths (sheetflow - natural surface) | | |